

Downstand

NOTE:
FOR DRAINAGE INFORMATION, REFER TO DRAWINGS 22018-2021 TO 2024.

D	BILLING ISSUE	23.11.22	CM
C	TENDER ISSUE	04.11.22	CM
B	Design coordination issue to Consultants	27.10.22	LC
A	Design development drawing updates.	11.10.22	CM
revision	description	date	drawn

3 - Developed Design D2 - Tender

ARCHITECTS PLUS

CHoC, 4 Wavell Drive

Cumbria Health on Call (CHoC)


Proposed Ground Floor Plan 1-100

LC 09/20/22 23/11/2022 15:19:02


1:100 22018-APL-2007 D


Proposed Ground Floor Plan 1-100

CHoC, 4 Wavell Drive

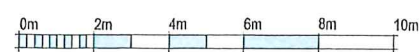


VISUAL SCALE 1:100 @ A1

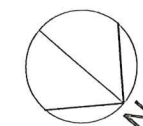

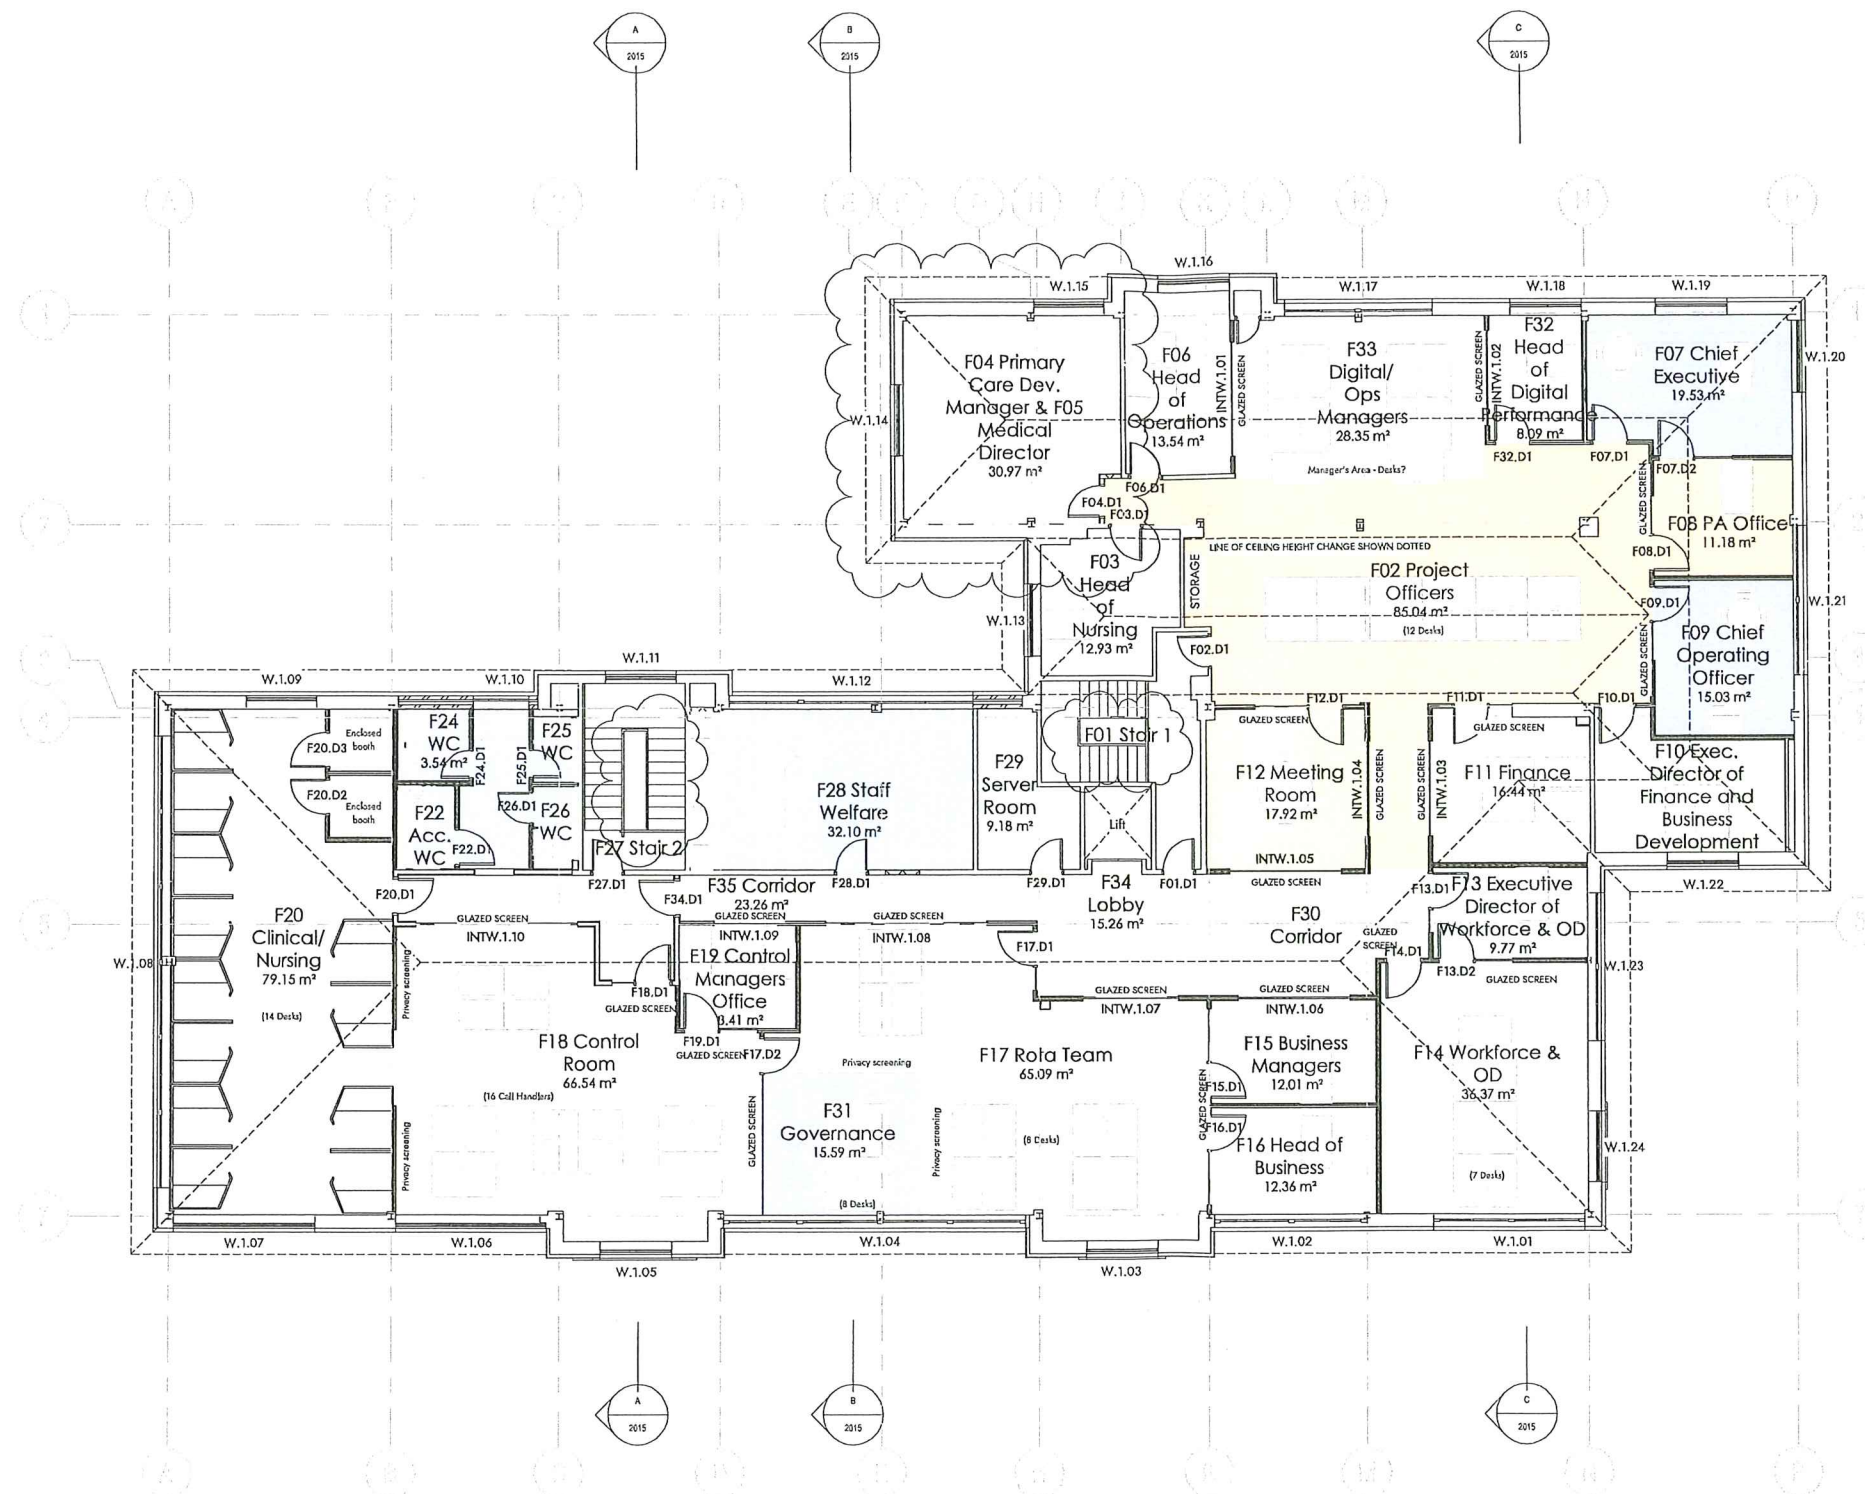

NOTE:
FOR DRAINAGE INFORMATION, REFER TO DRAWINGS 22018-2021 TO 2024.

Revision	Description	Drawn	Approved	Date
J	Stairs balustrade replacement confirmed, Wall removal between rooms F04/05 confirmed and drawing revised to Construction Issue status.	CM		28.09.23
H	Drawing updated for coating: Room F04 wall removed.	CM		13.09.23
G	Furniture added to room F10, room F24 WC updated and Room F18 desk layout confirmed.	CM		13.09.23
F	Drawings updated as per client's request: Rooms F04 Wall removed; Room F24 WC updated and; Room F18 desk layout updated.	CM		08.09.23
E	Drawing revised to Construction Issue status	LC		30.03.23
D	BILLING ISSUE	CM		23.11.22
C	TENDER ISSUE	CM		04.11.22
B	Design coordination issue to Consultants	LC		27.10.22
A	Design development drawing updates.	CM		11.10.22

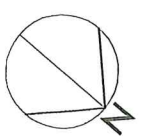

Proposed First Floor Plan 1-100

CHoC, 4 Wavell Drive

0m 2m 4m 6m 8m 10m
VISUAL SCALE 1:100 @ A1

This drawing is to be read in conjunction with all related drawings. Dimensions must be checked and verified on site before commencing work or producing shop drawings. The originator must be notified immediately of any discrepancy. This drawing is copyright and remains the property of Architects Plus, and may not be reproduced in any way without written consent from Architects Plus.

Victoria Galleries, Viaduct House, Victoria Viaduct, Carlisle, Cumbria, CA3 8AN | ap@architectsplus.co.uk | 01228 515144

WWW.ARCHITECTSPUS.CO.UK | Registered Office: Victoria Galleries, Viaduct House, Victoria Viaduct, Carlisle Cumbria, CA3 8AN | Company Registration: Architects Plus (UK) Limited, Registered in England no. 4221140

Drawing: **Proposed First Floor Plan 1-100** Status: **FOR CONSTRUCTION**

Project: CHoC, 4 Wavell Drive | Client: Cumbria Health on Call (CHOC) | 5 - CONSTRUCTION

Date: 20/09/22 | Drawn by: LC | Scale: A1 | Drawing number: 22018 - 2008 | Revision: J